
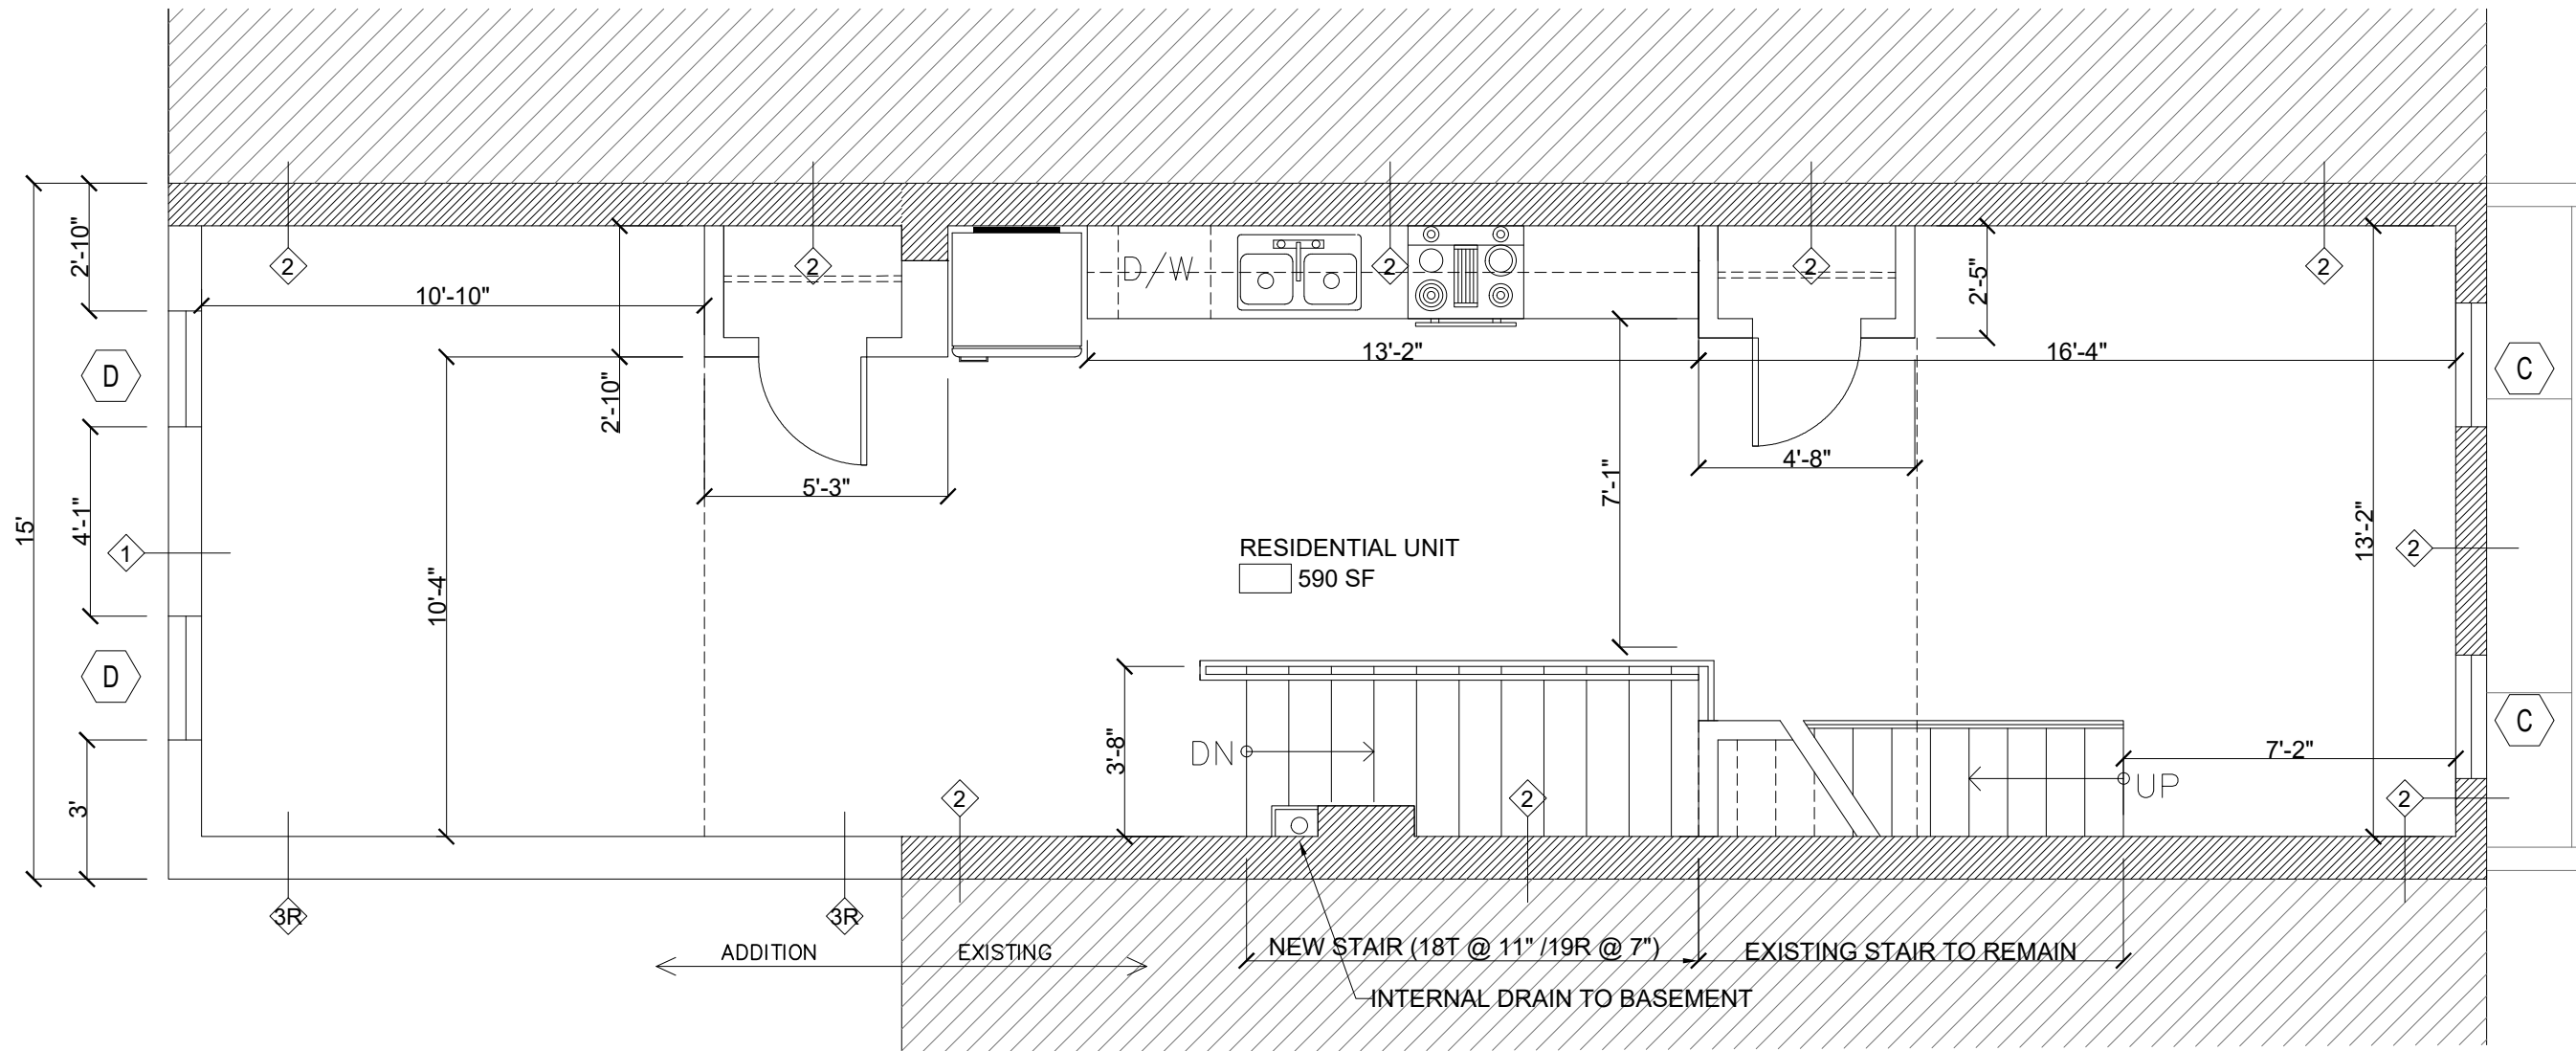
 


FIRST FLOOR PLAN


211 W. READ STREET | SCALE: 1/4" = 1'-0"


| | | | |
|--|---|----------------------|------------------|
| FOR PERMIT | | Drawing Name: | Sheet No: |
|  218 E. Chase Street, 1st Floor Baltimore, MD 21202 (p) 1.443.889.5975 (e) jerryn@jerryn4design.com | MIXED-USE REHAB (2 UNITS) 211 W. READ STREET BALTIMORE, MD 21201 | FLOOR PLAN | A100 |
| | | Scale: AS NOTED | Date: |



SECOND FLOOR PLAN


211 W. READ STREET | SCALE: 1/4" = 1'-0"

| | | | |
|--|---|----------------------|------------------|
| FOR PERMIT | | Drawing Name: | Sheet No: |
|  218 E. Chase Street, 1st Floor Baltimore, MD 21202 (p) 1.443.889.5975 (e) jerryn@jerryn4design.com | MIXED-USE REHAB (2 UNITS) 211 W. READ STREET BALTIMORE, MD 21201 | FLOOR PLAN | A101 |
| | | Scale: AS NOTED | Date: |

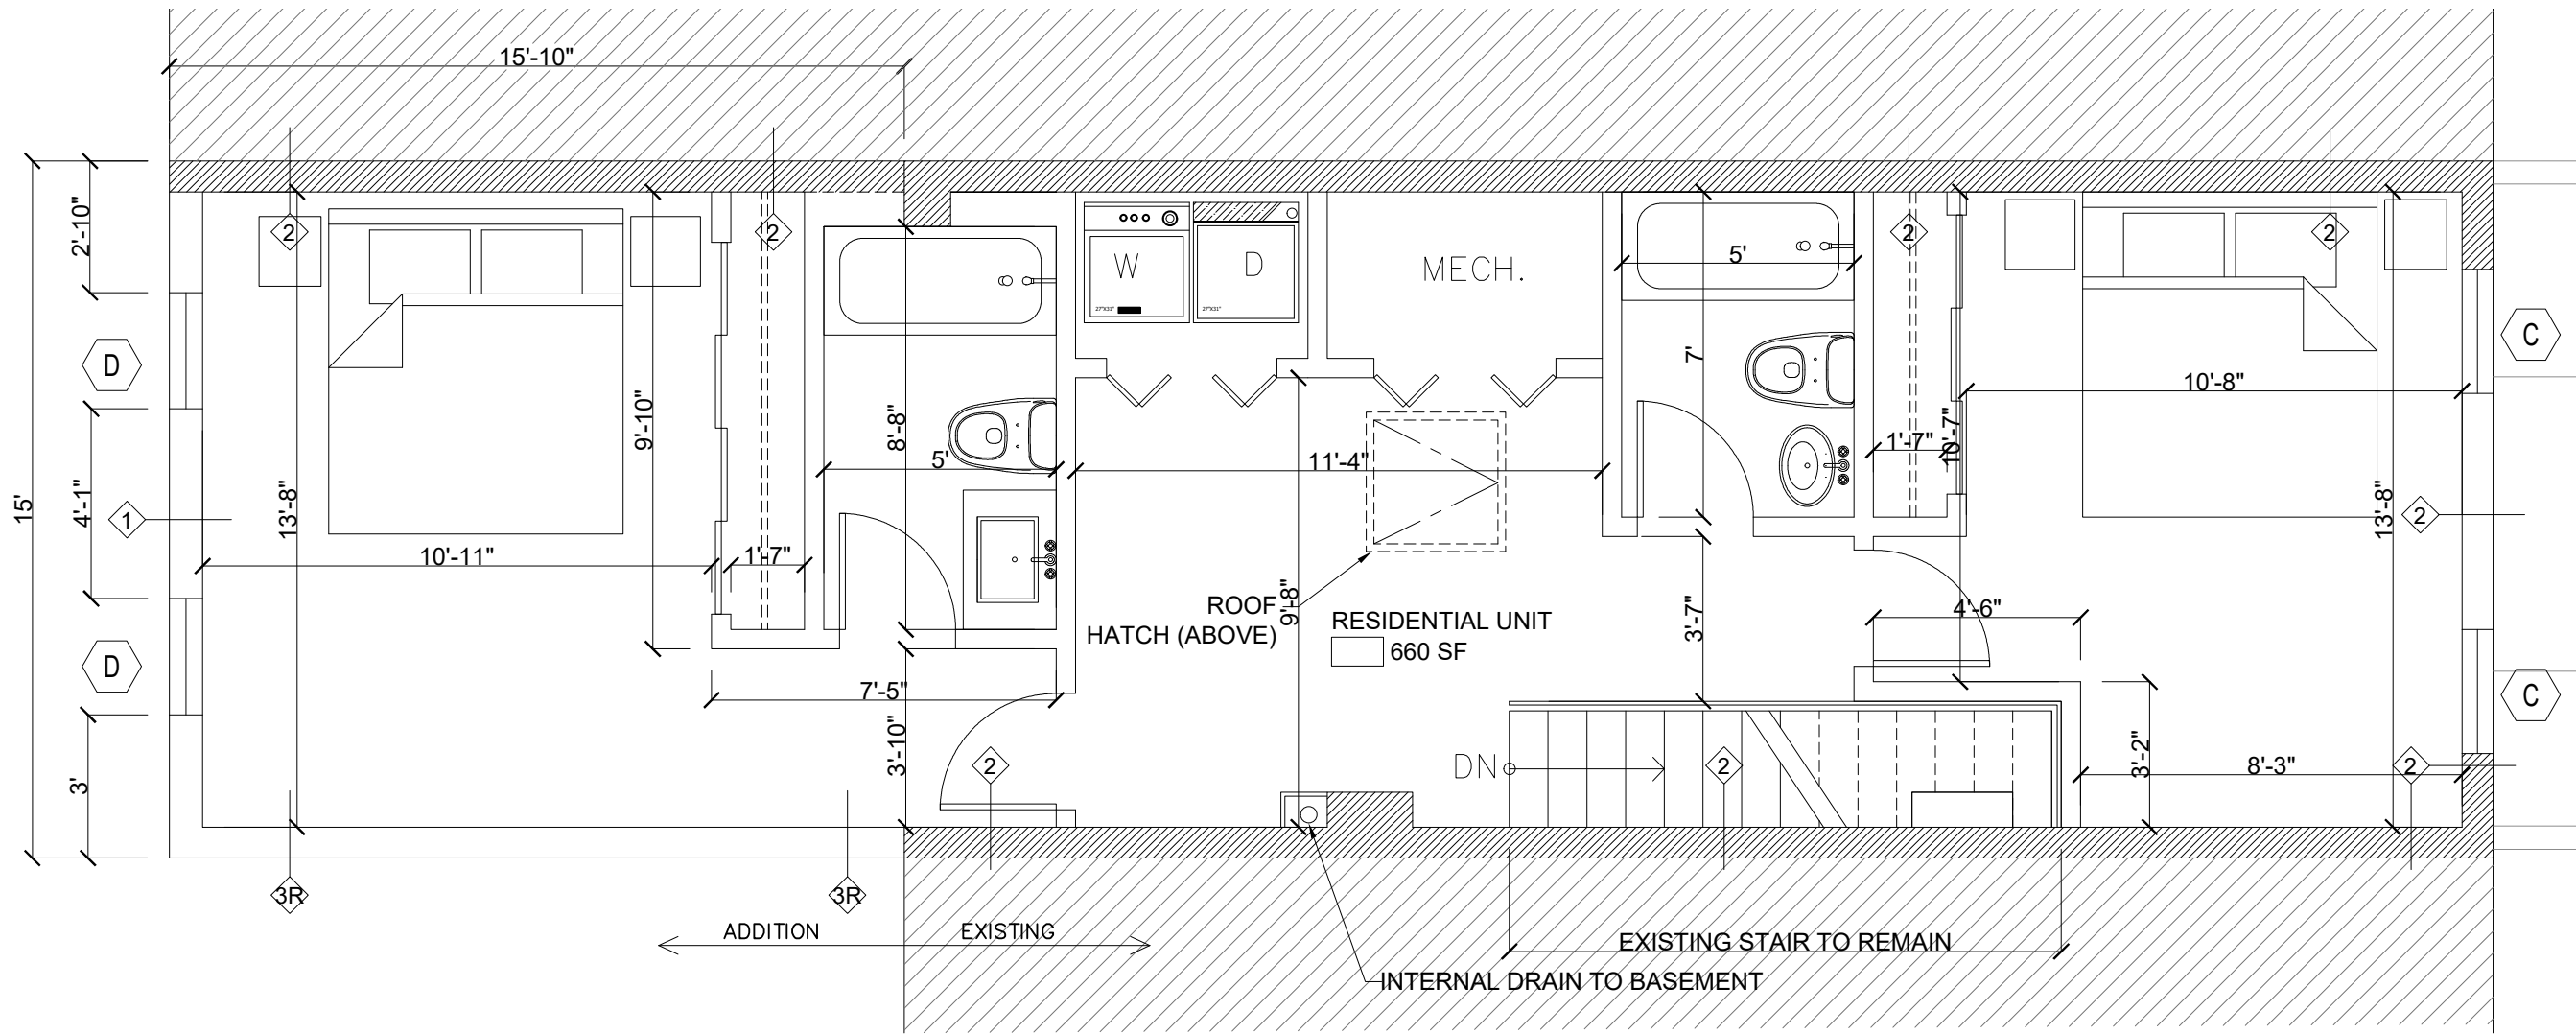

THIRD FLOOR PLAN

211 W. READ STREET | SCALE: 1/4" = 1'-0"

| | | | |
|--|---|----------------------|------------------|
| FOR PERMIT | | Drawing Name: | Sheet No: |
|  218 E. Chase Street, 1st Floor Baltimore, MD 21202 (p) 1.443.889.5975 (e) jerryn@jerryn4design.com | MIXED-USE REHAB (2 UNITS) 211 W. READ STREET BALTIMORE, MD 21201 | FLOOR PLAN | A102 |
| | | Scale: AS NOTED | Date: |