


REVISIONS.

Lot 23 Dim. Changed Per B.S., C.Sh. 4466A.
 Lots 18 & 22 Dim. Corr. Per Survey of O.O. C.Sh. 4590
 Lots 23-26 Consol. Per App 0720 C.Sh. 4887
 Lots 10 & 14/16 Consol. Per. App C. Sh. 7791
 Lots 17 to 21 Consol. Per. App C. Sh. 147
 Lot 14/16 Ho. No. Per. P.L.S., C.Sh. 345A

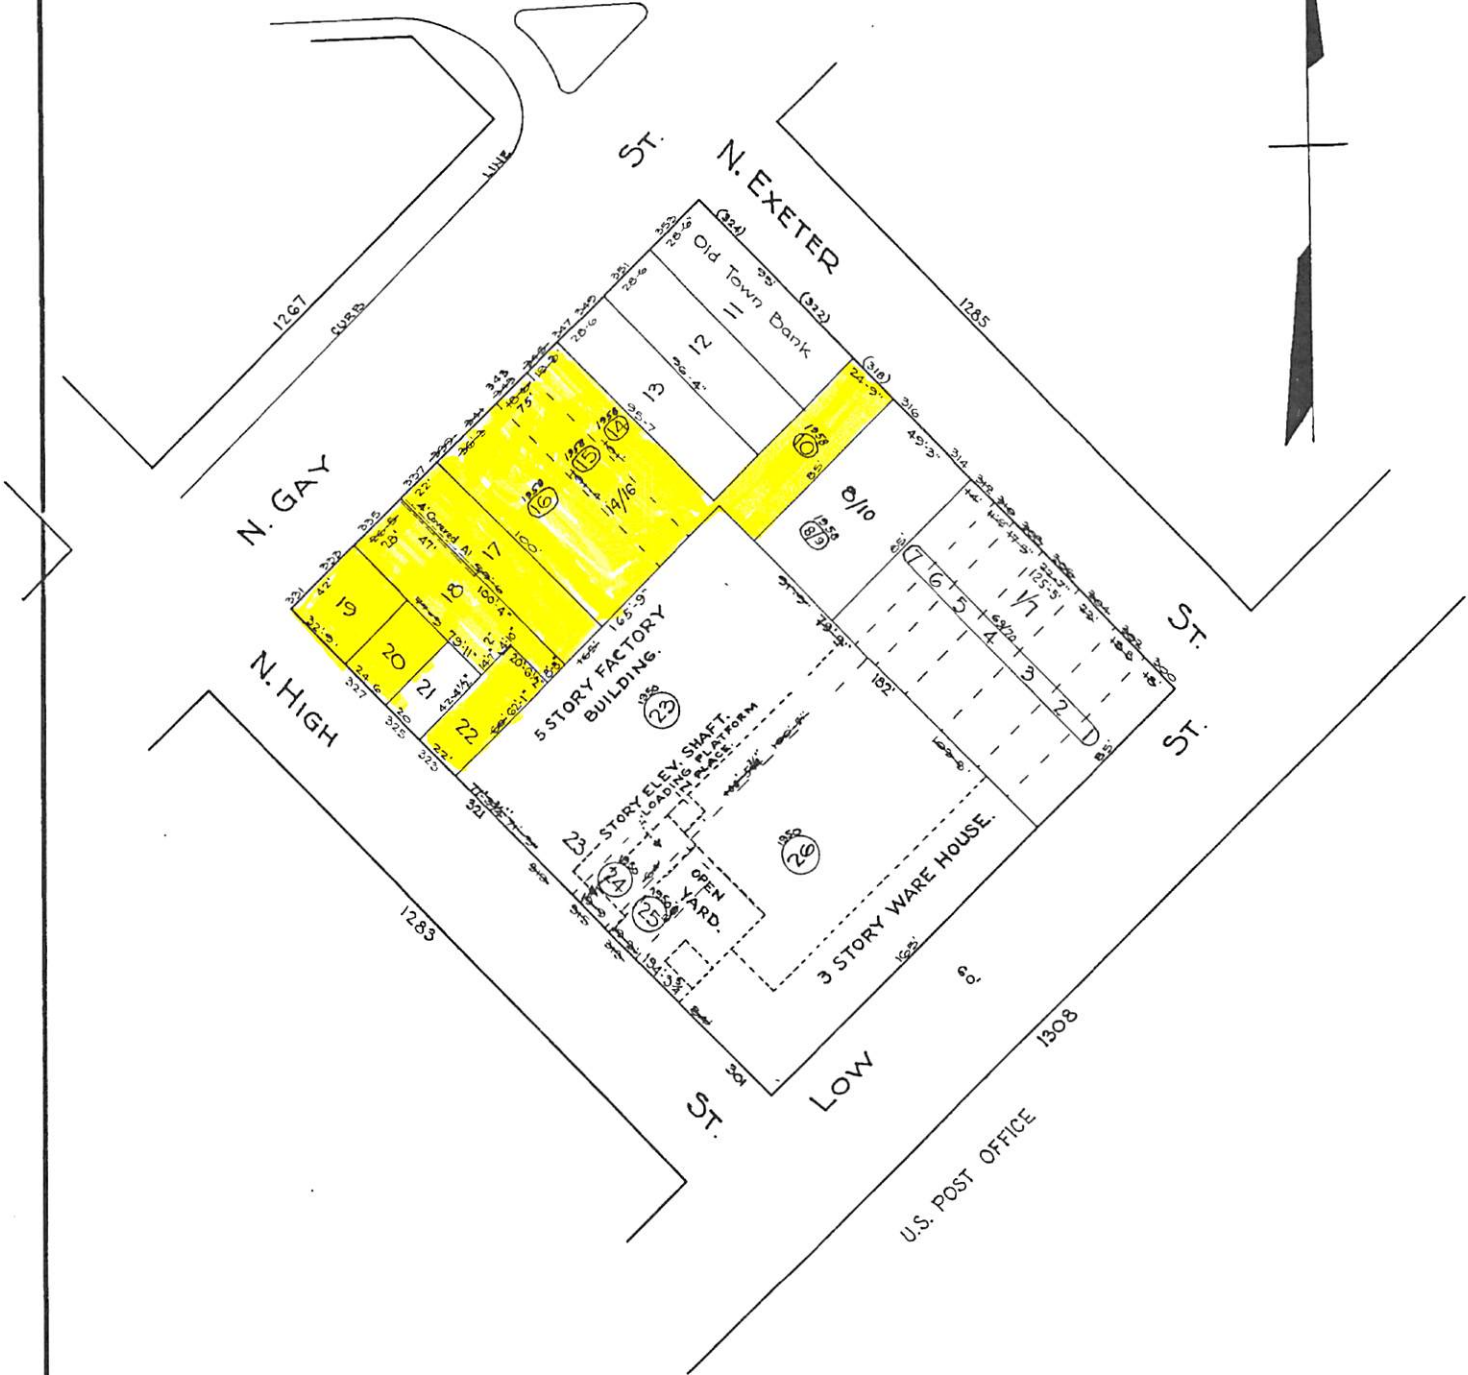

NOTICE

THIS IS A REAL PROPERTY PLAT AS PROVIDED FOR UNDER ARTICLE 76(4) OF THE CITY CHARTER IT IS COMPILED FROM TITLE AND OTHER SOURCES AND IS NOT AN AUTHENTIC SURVEY

G Bauersfeld
 TRACED BY W.M. Lee
 LETTERED BY W.M. Lee
 CHECKED BY R. LITZ
 BAIN - W.M. Lee

CITY OF BALTIMORE
 DEPARTMENT OF PUBLIC WORKS
 BUREAU OF PLANS & SURVEYS
 PROPERTY LOCATION DIVISION
 WARD 5 SECTION 4
 BLOCK 1284
 SCALE 1" = 50'-0" DATE MCH. 1929